


TITLE:
 CONCEPTUAL PLAN OF
 MILLENNIUM BLOCK,
 ANDHRA MEDICAL COLLEGE
 VISAKHAPATANAM

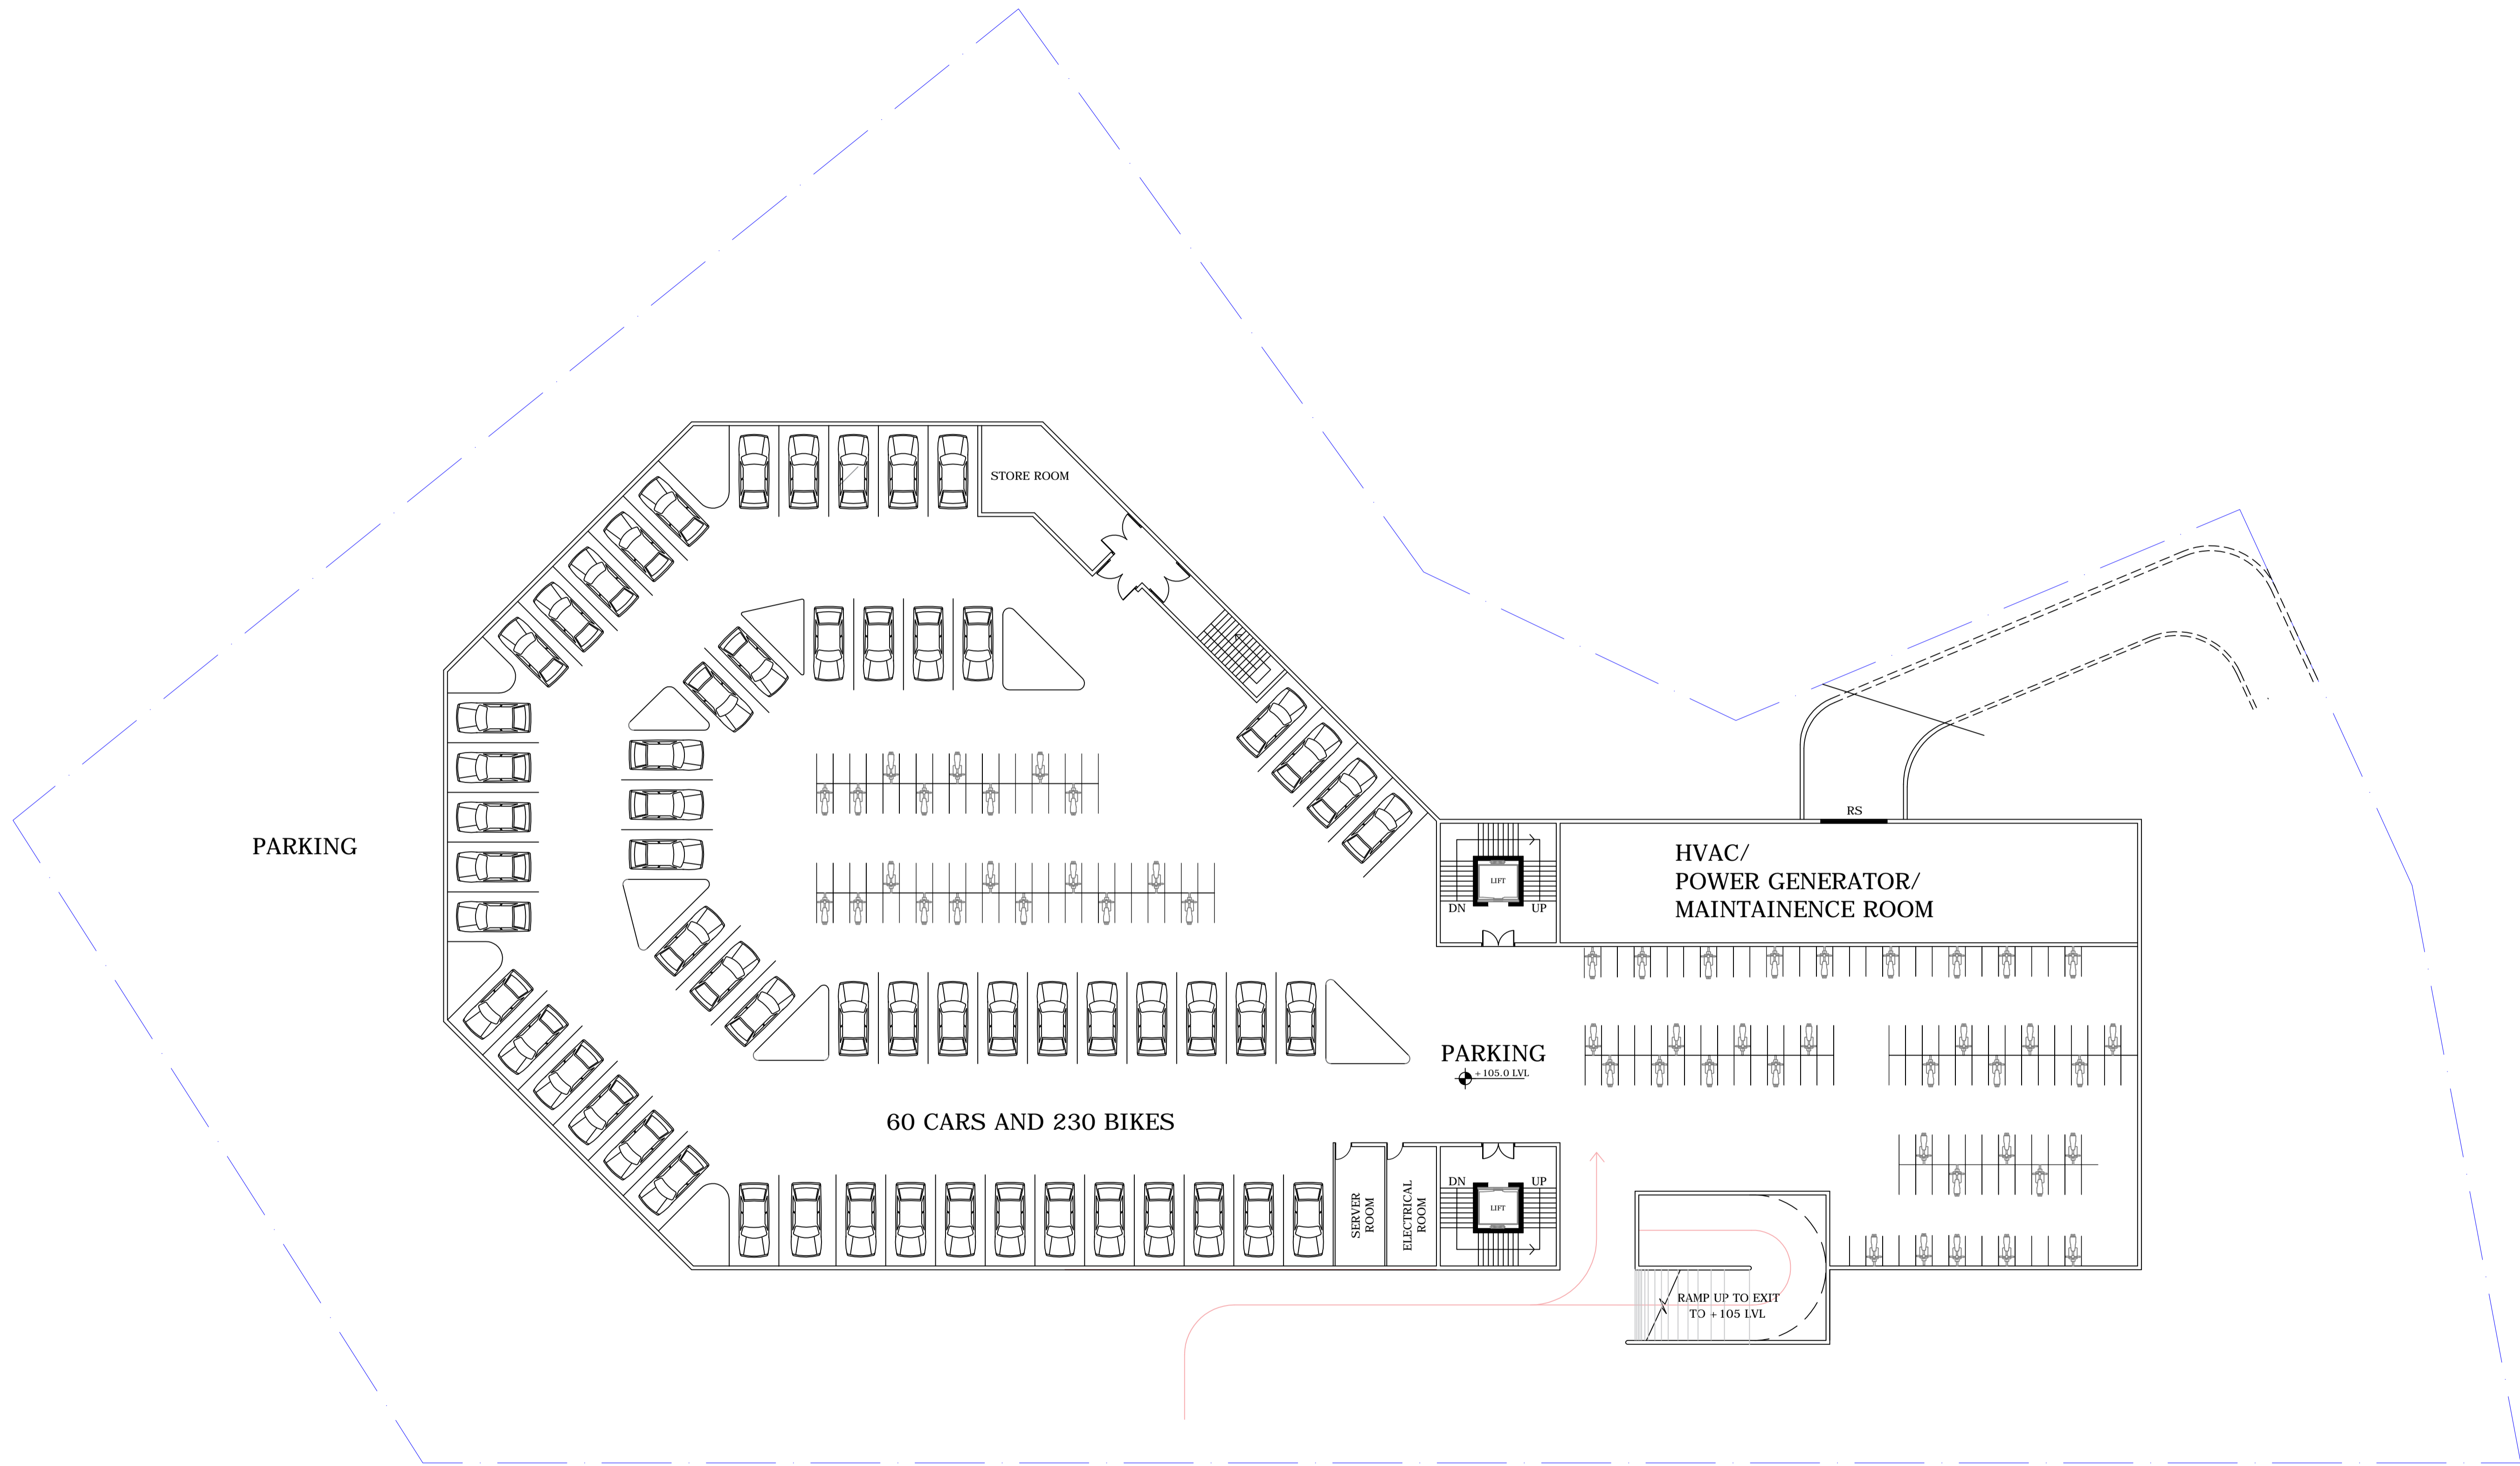

NOTES:
 THIS DRAWING IS PROPERTY OF SPACE CRAFT AND SHALL NOT BE USED OTHER THAN INTENDED FOR WITHOUT PRIOR PERMISSION. DO NOT SCALE THE DRAWING. ALL DIMENSIONS MUST BE CHECKED AT SITE BEFORE EXECUTION BY THE CONTRACTOR. ANY DISCREPANCY IN THE DRAWING SHALL BE DULY BROUGHT TO THE NOTICE OF THE ARCHITECT BEFORE EXECUTION.

NORTH	SCALE
	NTS

S.No	DRAWING	ISSUED TO	DATE
1	CONCEPTUAL FLOOR PLAN	AMC	30.12.2016
	REVISION-1	AMC	
	REVISION-2	AMC	

FLOOR PLAN @ +105.0 LVL
 FLOOR AREA= 3769 SQ M
 SITE AREA: 7039sqm (1.73 acres)

DRAWN BY:	CHECKED BY:
PREETHI	SURESH KHANNA

DRAWING NO:
FP-2

ARCHITECTS:



Ar. S. Suresh Kanna
 # 6, PARNIKA ENCLAVE,
 LALITHA NAGAR,
 VISAKHAPATANAM
 9866 38 37 36

cars entry @101 lvl
 EXISTING ROAD

FLOOR PLAN @ +105.0 LVL
 FLOOR AREA= 3788 SQ M